


44767A

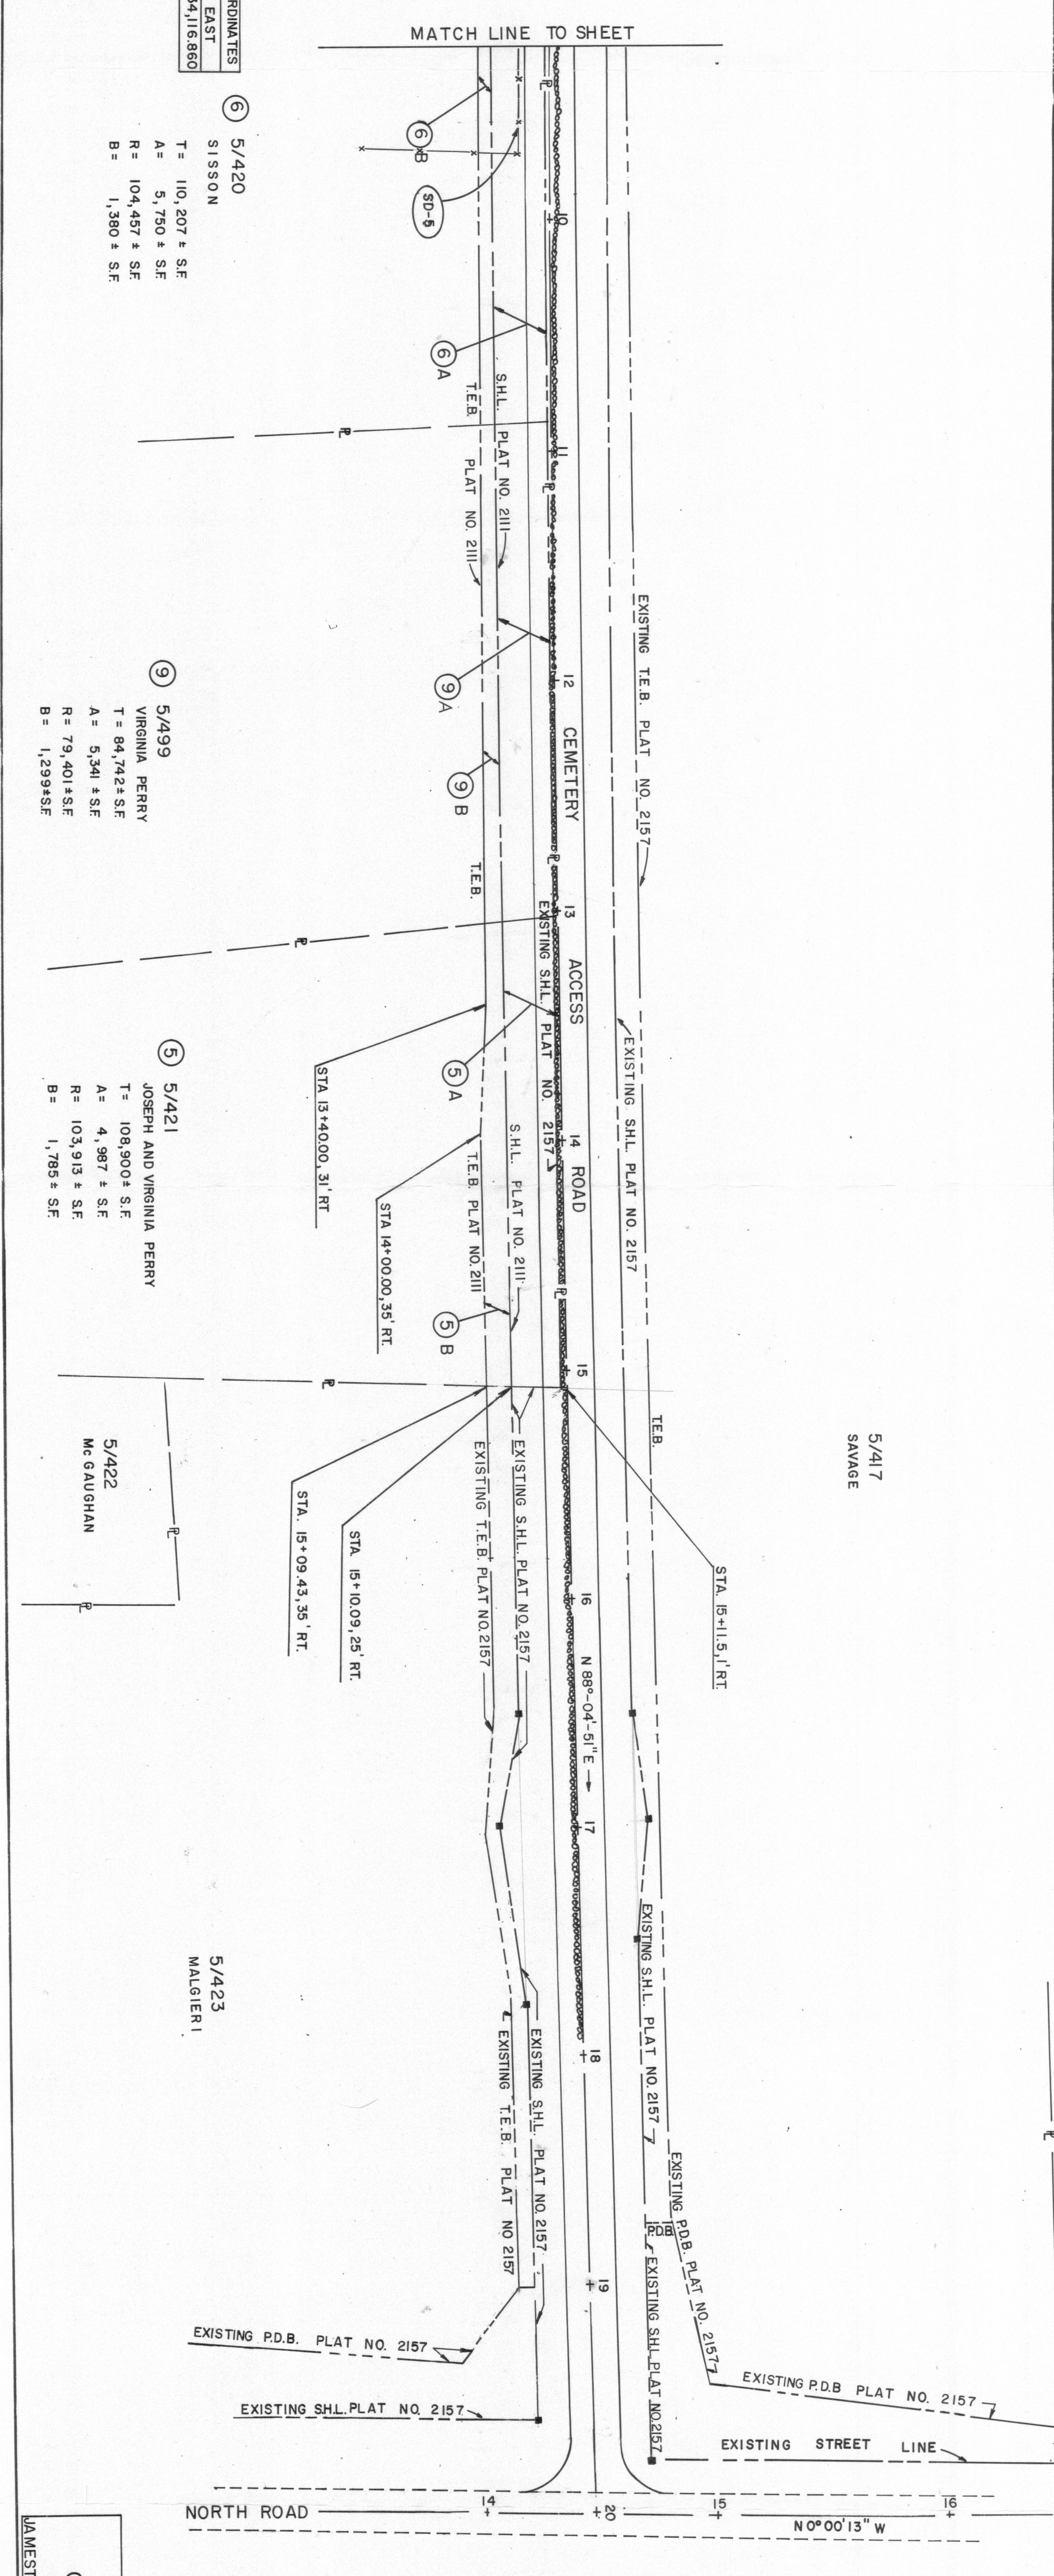

CEMETERY ACCESS POINT	PLAT NO.	TOWN	COORDINATES
20+00	16	1,853,196	534,116,860

⑥ 5/420
SISSON
T = 110,207 ± S.F.
A = 5,750 ± S.F.
R = 104,457 ± S.F.
B = 1,380 ± S.F.

⑨ 5/499
VIRGINIA PERRY
T = 84,742 ± S.F.
A = 5,341 ± S.F.
R = 79,401 ± S.F.
B = 1,299 ± S.F.

⑤ 5/421
JOSEPH AND VIRGINIA PERRY
T = 108,900 ± S.F.
A = 4,987 ± S.F.
R = 103,913 ± S.F.
B = 1,785 ± S.F.

5/422
Mc GAUGHAN

5/423
MALGIERI

STATE ROUTE 138 IMPROVEMENTS
CEDAR CEMETERY ACCESS ROAD
JAMESTOWN, RHODE ISLAND

RECEIVED FOR RECORD IN JAMESTOWN, R.I.
NOVEMBER 1, 1988 at 9:35 A.M.
TOWN CLERK

SCALE: 40 FEET PER INCH
SHEET 5 OF 5
PLAT NO. 2111