

REVISED  
 03/13/03  
 SHEET 3 OF 4

PROPOSED IMPROVEMENTS  
 SHEET 3 OF 4

MATCH LINE TO SHEET NO. 3

CEMETERY ACCESS	COORDINATES	
POINT	NORTH	EAST
STA. 20+00.00	161,953.196	534,116.860

⑥ 5/420  
 SISSON  
 T = 90,517 ± S.F.  
 B = 1,380 ± S.F.



⑨ 5/499  
 PERRY  
 T = 66,389 ± S.F.  
 B = 1,299 ± S.F.

⑤ 5/421  
 STATE OF RHODE ISLAND  
 T = 78,295 ± S.F.  
 B = 1,785 ± S.F.

5/422  
 STATE OF  
 RHODE ISLAND

5/423  
 MALGIERI & JOY

5/417  
 SAVAGE

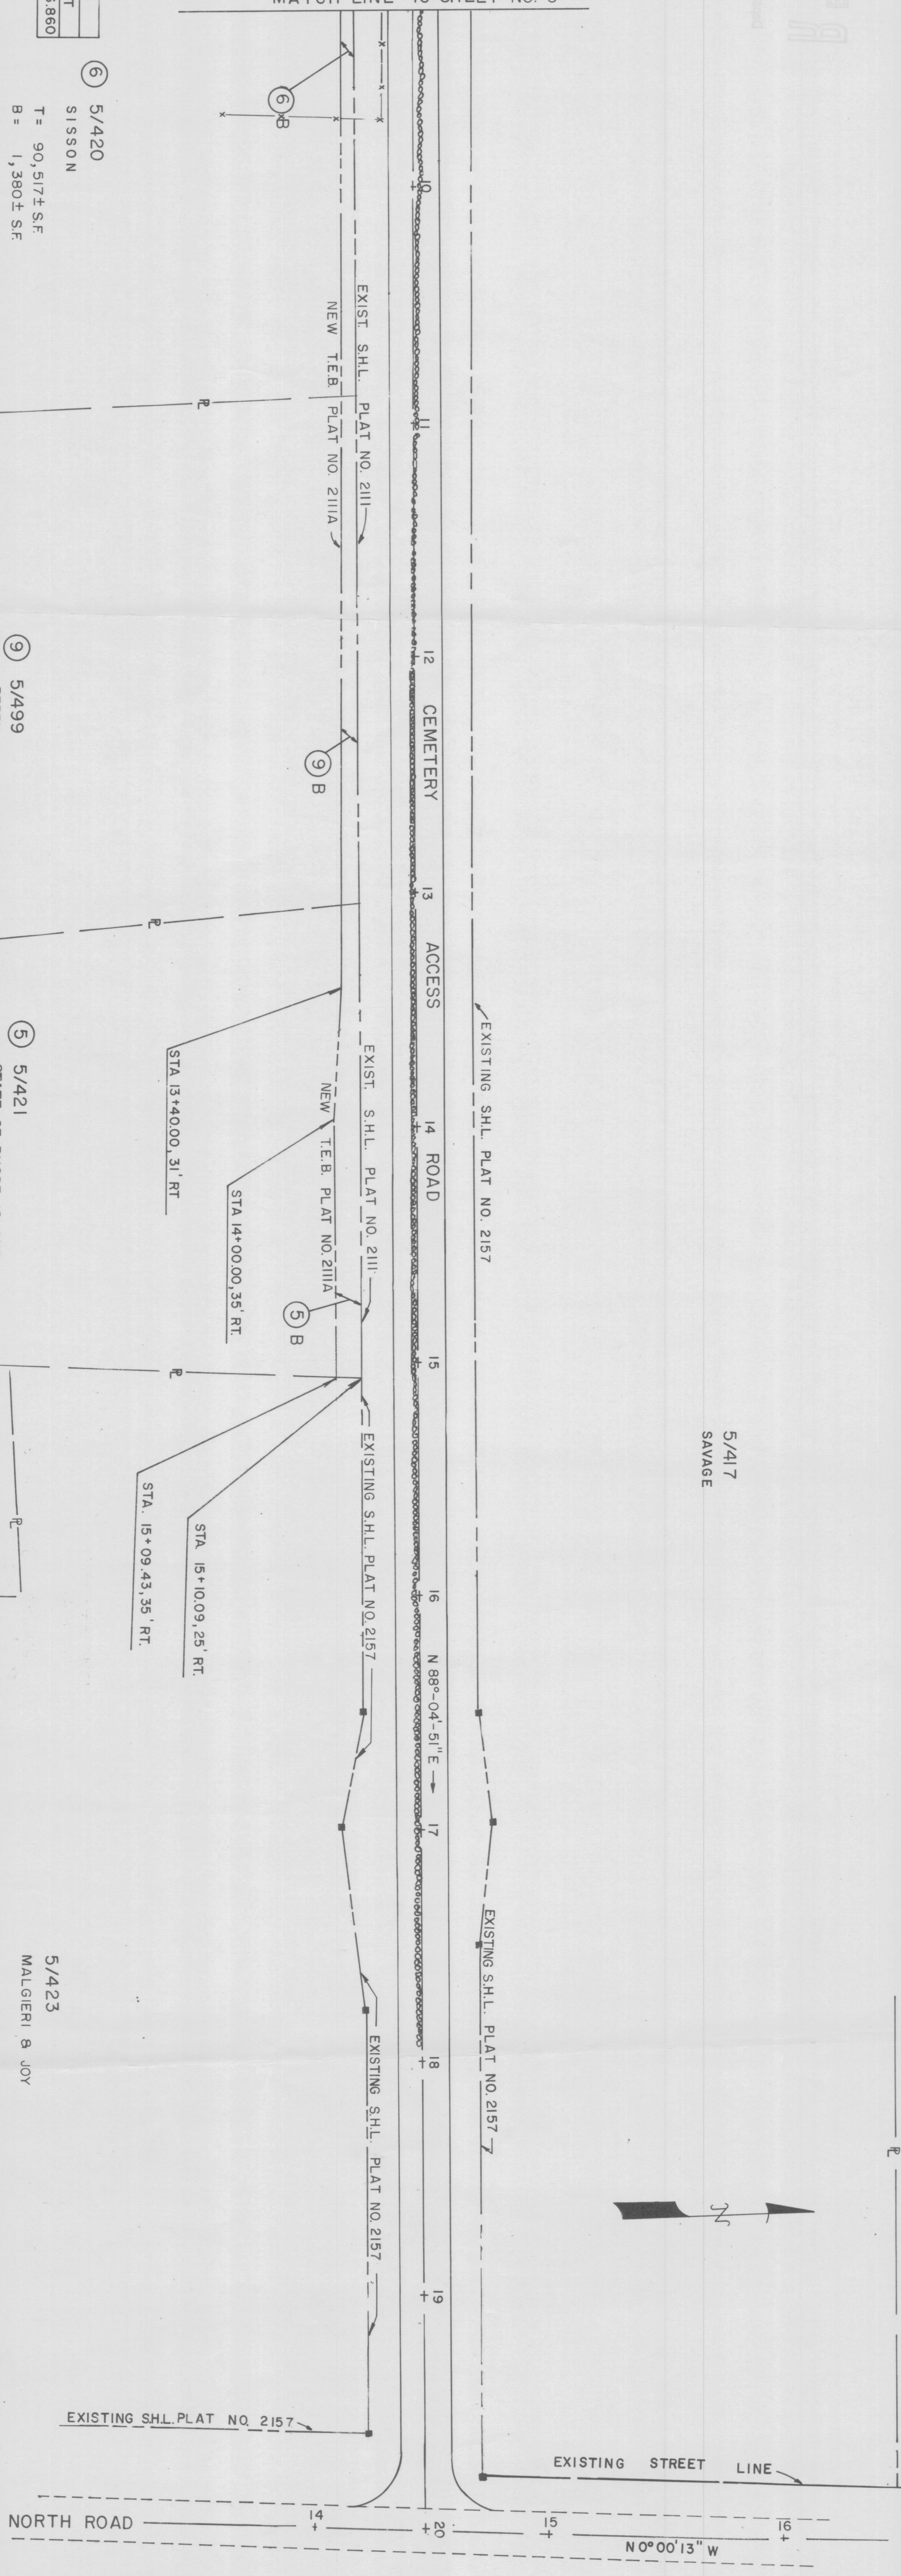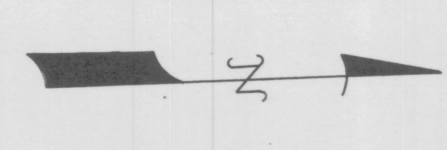

RHODE ISLAND  
 DEPARTMENT OF TRANSPORTATION  
 DIVISION OF PUBLIC WORKS

TOWN OF  
 JAMESTOWN

PLAT NO. 2111A  
 SCALE: 40 FEET PER INCH  
 SHEET 4 OF 4

STATE ROUTE 138 IMPROVEMENTS  
 CEDAR CEMETERY ACCESS ROAD  
 JAMESTOWN, RHODE ISLAND

4/56

4/35

4/4